

# TOWN OF LURAY

LURAY, VA

- NOTES:**
- 1) All equipment ride surfaces should be clean and free of debris, obstructions, slippery or wet spots and in general good repair. Daily inspection is recommended.
  - 2) All posted park signage should be maintained in clearly readable order at all times.
  - 3) Consistent and proper maintenance reduces injuries. Owners and Operators must follow the maintenance instructions provided by Playworld Systems, Inc.®.
  - 4) Helmets, kneepads, elbow pads and wrist guards are required.
  - 5) The above information must be disseminated to the skaters, bikers and boarders.
  - 6) This design configuration is the property of this firm and Playworld Systems, Inc.® and may not be reproduced or used in any manner without the expressed written consent of this firm and Playworld Systems, Inc.®.

PROJECT NO: 08HD0208.AR.V	REV: B	DATE: 02-SEPT-08
DRAWN BY: B. HARVEY		SCALE: NOT TO SCALE
COMPLIMENTS OF YOUR REPRESENTATIVE: <b>ALL RECREATION, INC.</b> 20609 Gordon Park Square Suite 190 Ashburn, VA 20147		




**LEGEND**

<p>WEDGES</p>	<p>QUARTERPIPES</p>	<p>FLOORS</p>
---------------	---------------------	---------------

SITE PLAN OF:



# Town of Luray

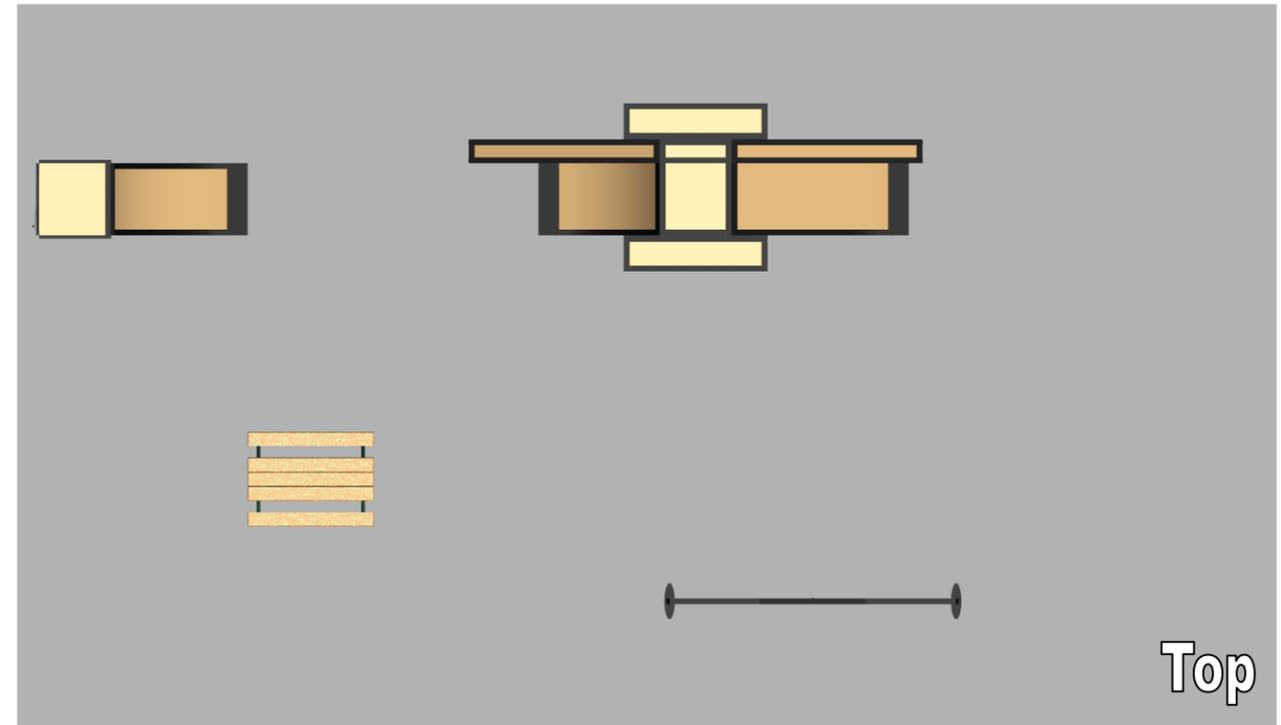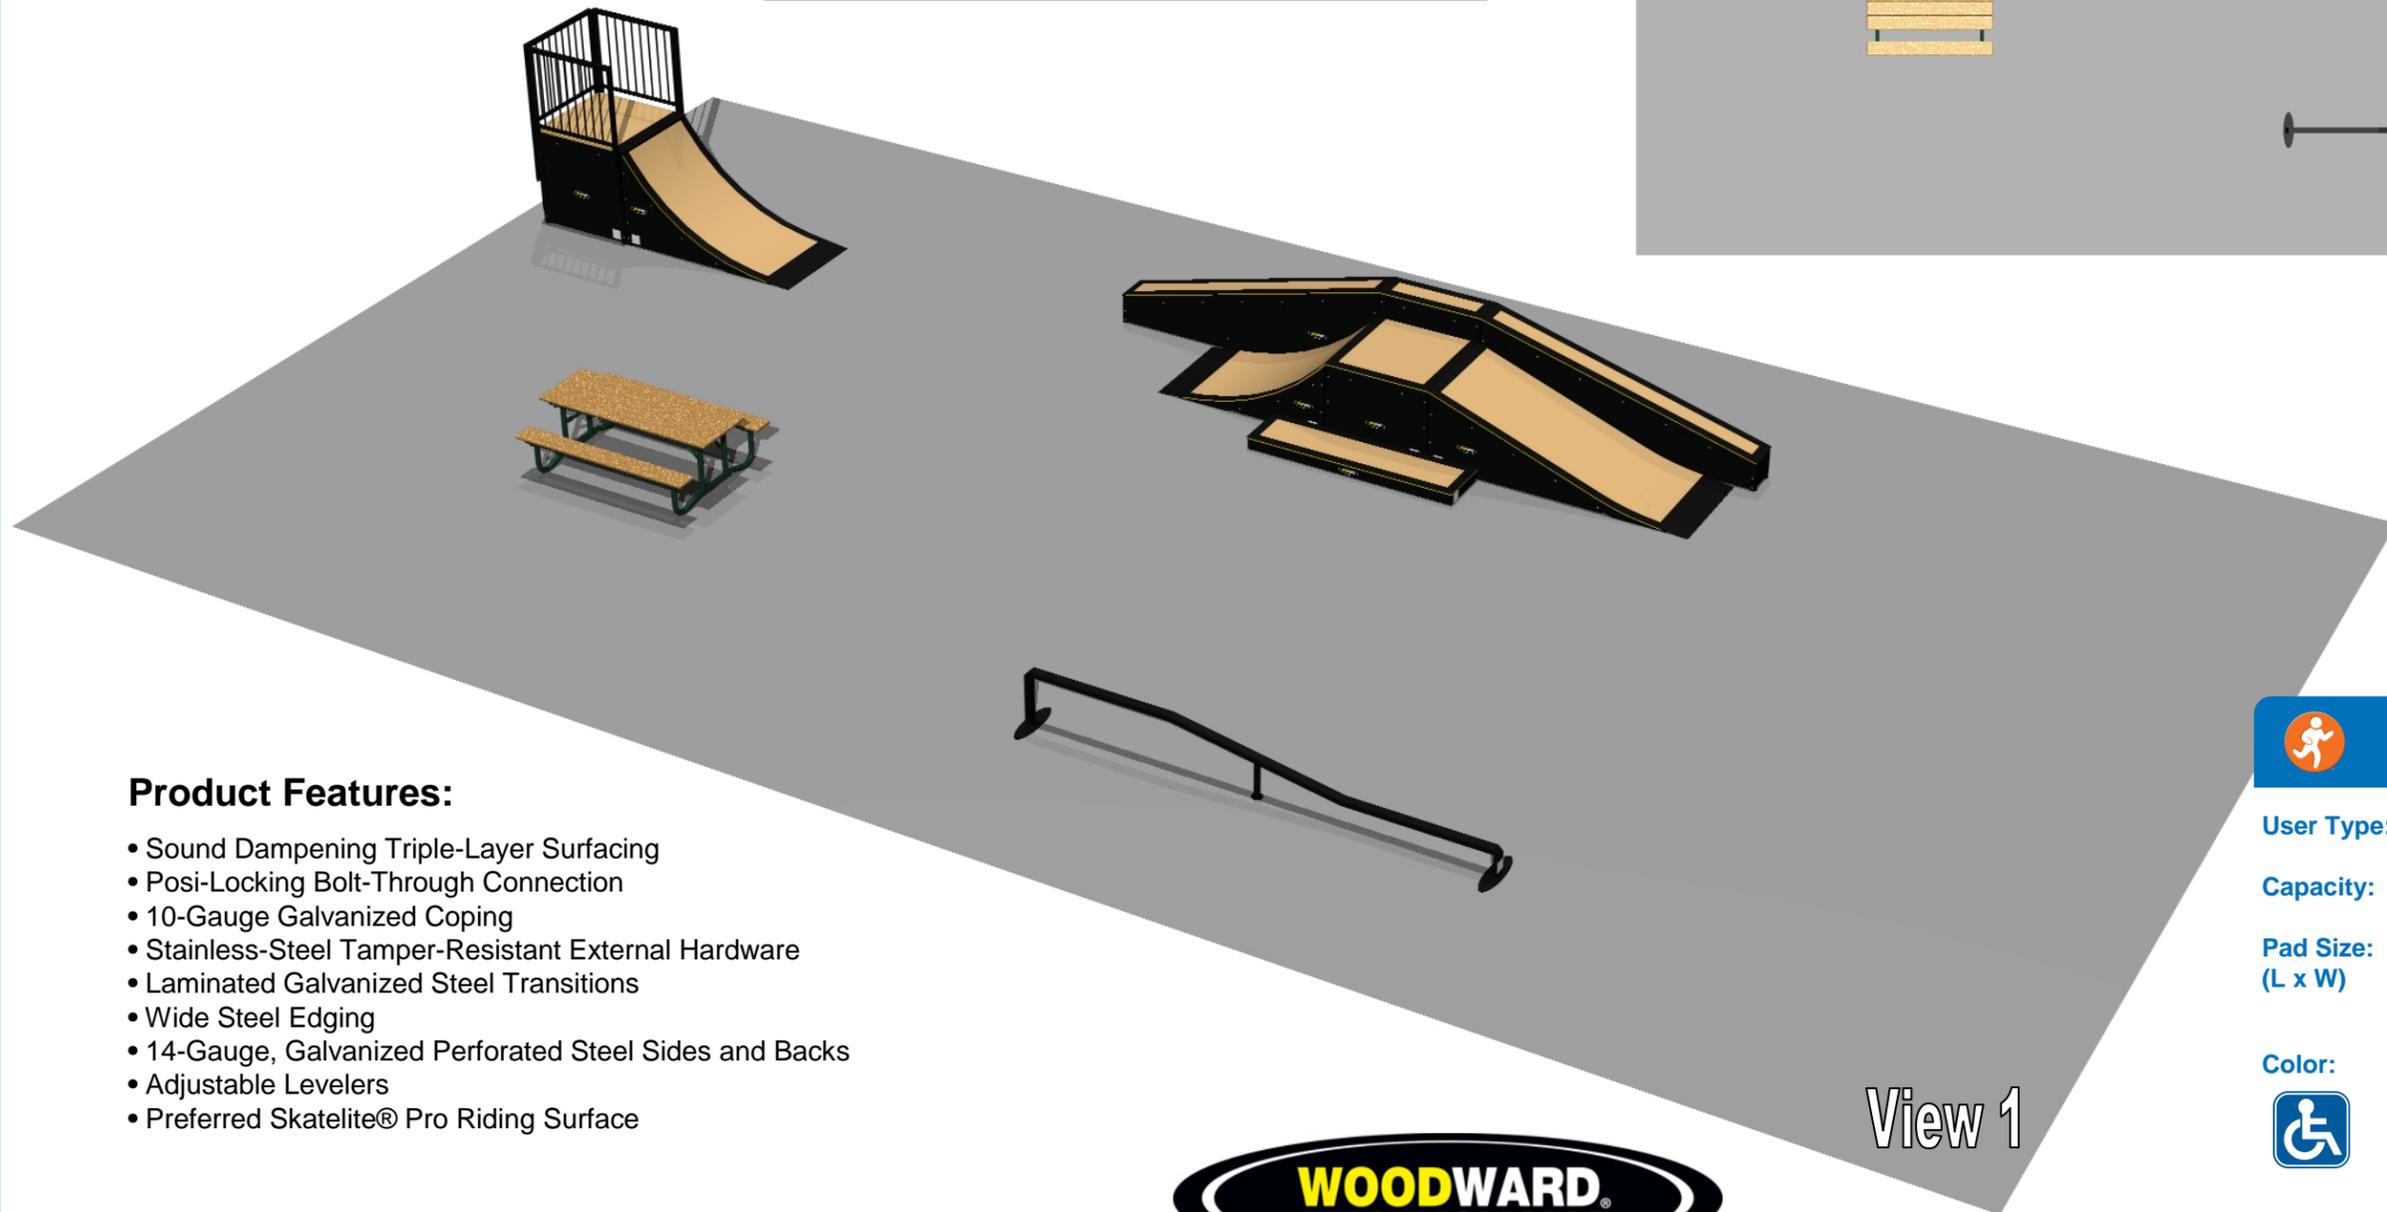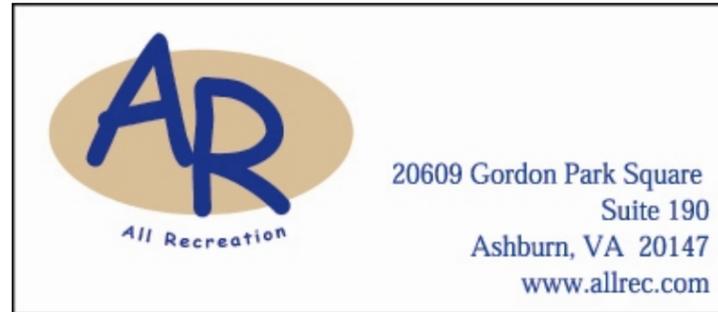

Top

## Product Features:

- Sound Dampening Triple-Layer Surfacing
- Posi-Locking Bolt-Through Connection
- 10-Gauge Galvanized Coping
- Stainless-Steel Tamper-Resistant External Hardware
- Laminated Galvanized Steel Transitions
- Wide Steel Edging
- 14-Gauge, Galvanized Perforated Steel Sides and Backs
- Adjustable Levelers
- Preferred Skatelite® Pro Riding Surface

## Woodward® Ramps and Rails Design 08HD0208B.ARV

**User Type:** Bike, Boards, Blades

**Capacity:** 6 Users


**Pad Size:** 70' X 40'  
(L x W)

**Color:**  Natural Skatelite™



View 1


TOP VIEW

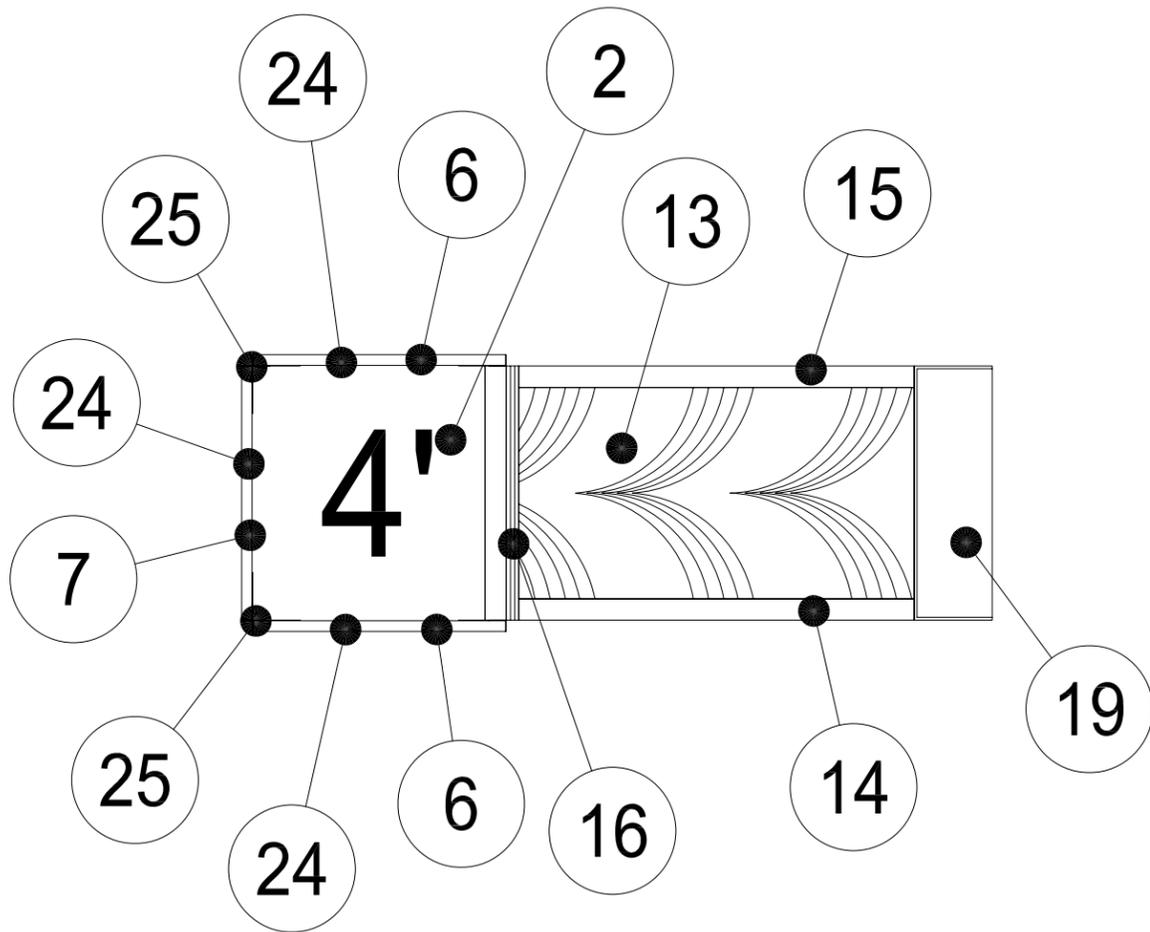

ISO. VIEW 1



ISO. VIEW 2

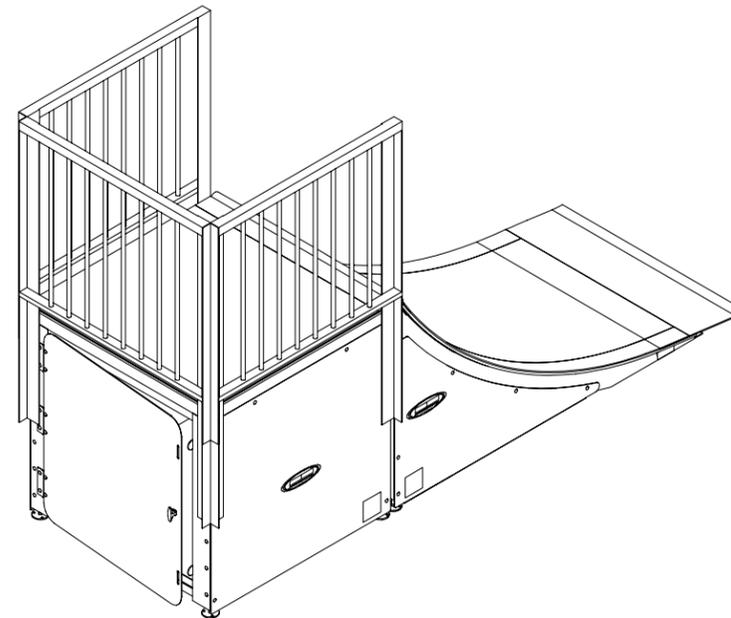

DETAIL 1  
TOWN OF LURAY

- NOTES:**
- 1) This ramp detail is a diagram of a section of a ramp(s) within your park. It is intended for detailed reference purposes only and should not be used to obtain any type of measurement.
  - 2) The detail number listed in the title block is labeled on the site plan to show the ramp(s) location within the overall park.
  - 3) The (1) symbols on the top view indicate the perspective from which the corresponding isometric views are drawn.
  - 4) This design configuration is the property of this firm and Playworld Systems, Inc.® and may not be reproduced or used in any manner without the expressed written consent of this firm and Playworld Systems, Inc.®.

PROJECT NO: 08HD0208-ARV  
REV: B

DATE: 17-SEPT-08

DRAWN BY: B. EMECKS  
SCALE: NOT TO SCALE


COMPLIMENTS OF YOUR REPRESENTATIVE:  
ALL RECREATION, INC.  
20609 Gordon Park Square  
Suite 190  
Ashburn, VA 20147

WEDGES	LEGEND QUARTERPIPES	FLOORS


RAMP DETAIL 1 OF:




TOP VIEW

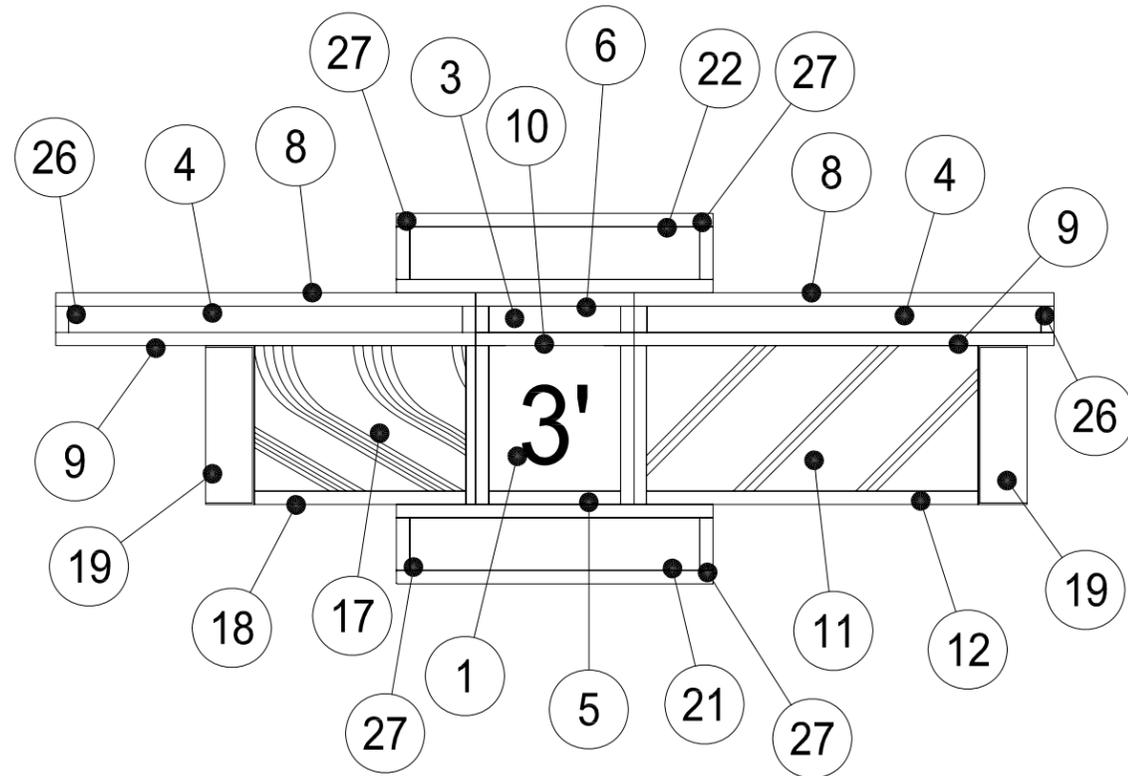

ISO. VIEW 1

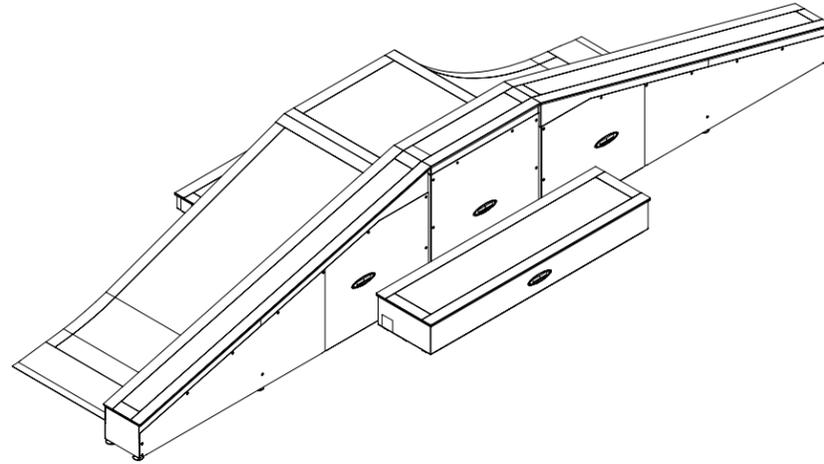

ISO. VIEW 2

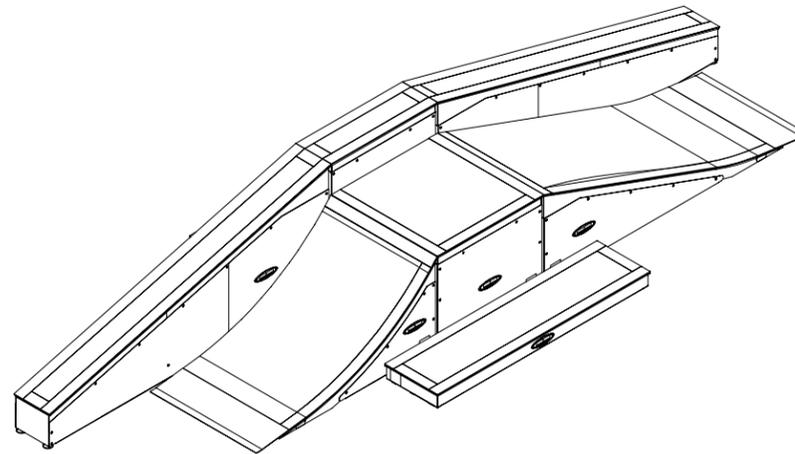

# DETAIL 2

TOWN OF LURAY

- NOTES:**
- 1) This ramp detail is a diagram of a section of a ramp(s) within your park. It is intended for detailed reference purposes only and should not be used to obtain any type of measurement.
  - 2) The detail number listed in the title block is labeled on the site plan to show the ramp(s) location within the overall park.
  - 3) The (1) symbols on the top view indicate the perspective from which the corresponding isometric views are drawn.
  - 4) This design configuration is the property of this firm and Playworld Systems, Inc.® and may not be reproduced or used in any manner without the expressed written consent of this firm and Playworld Systems, Inc.®.

PROJECT NO: 08HD0208-ARV	REV: B	DATE: 17-SEPT-08
DRAWN BY: B. EMECKS		SCALE: NOT TO SCALE
COMPLIMENTS OF YOUR REPRESENTATIVE: <b>ALL RECREATION, INC.</b> 20609 Gordon Park Square Suite 190 Ashburn, VA 20147		

**LEGEND**

WEDGES 	QUARTERPIPES 	FLOORS 
------------	------------------	------------

RAMP DETAIL 2 OF:

